


BANK HOUSE

FOURTH FLOOR

NOTES:
Do not scale from this drawing. This drawing is the property of Ben Johnson Ltd and must not be copied without our permission.
This drawing has been produced from an existing outline which will require to be validated by undertaking a site survey. This design must therefore be considered as provisional until a dimension survey can be undertaken.

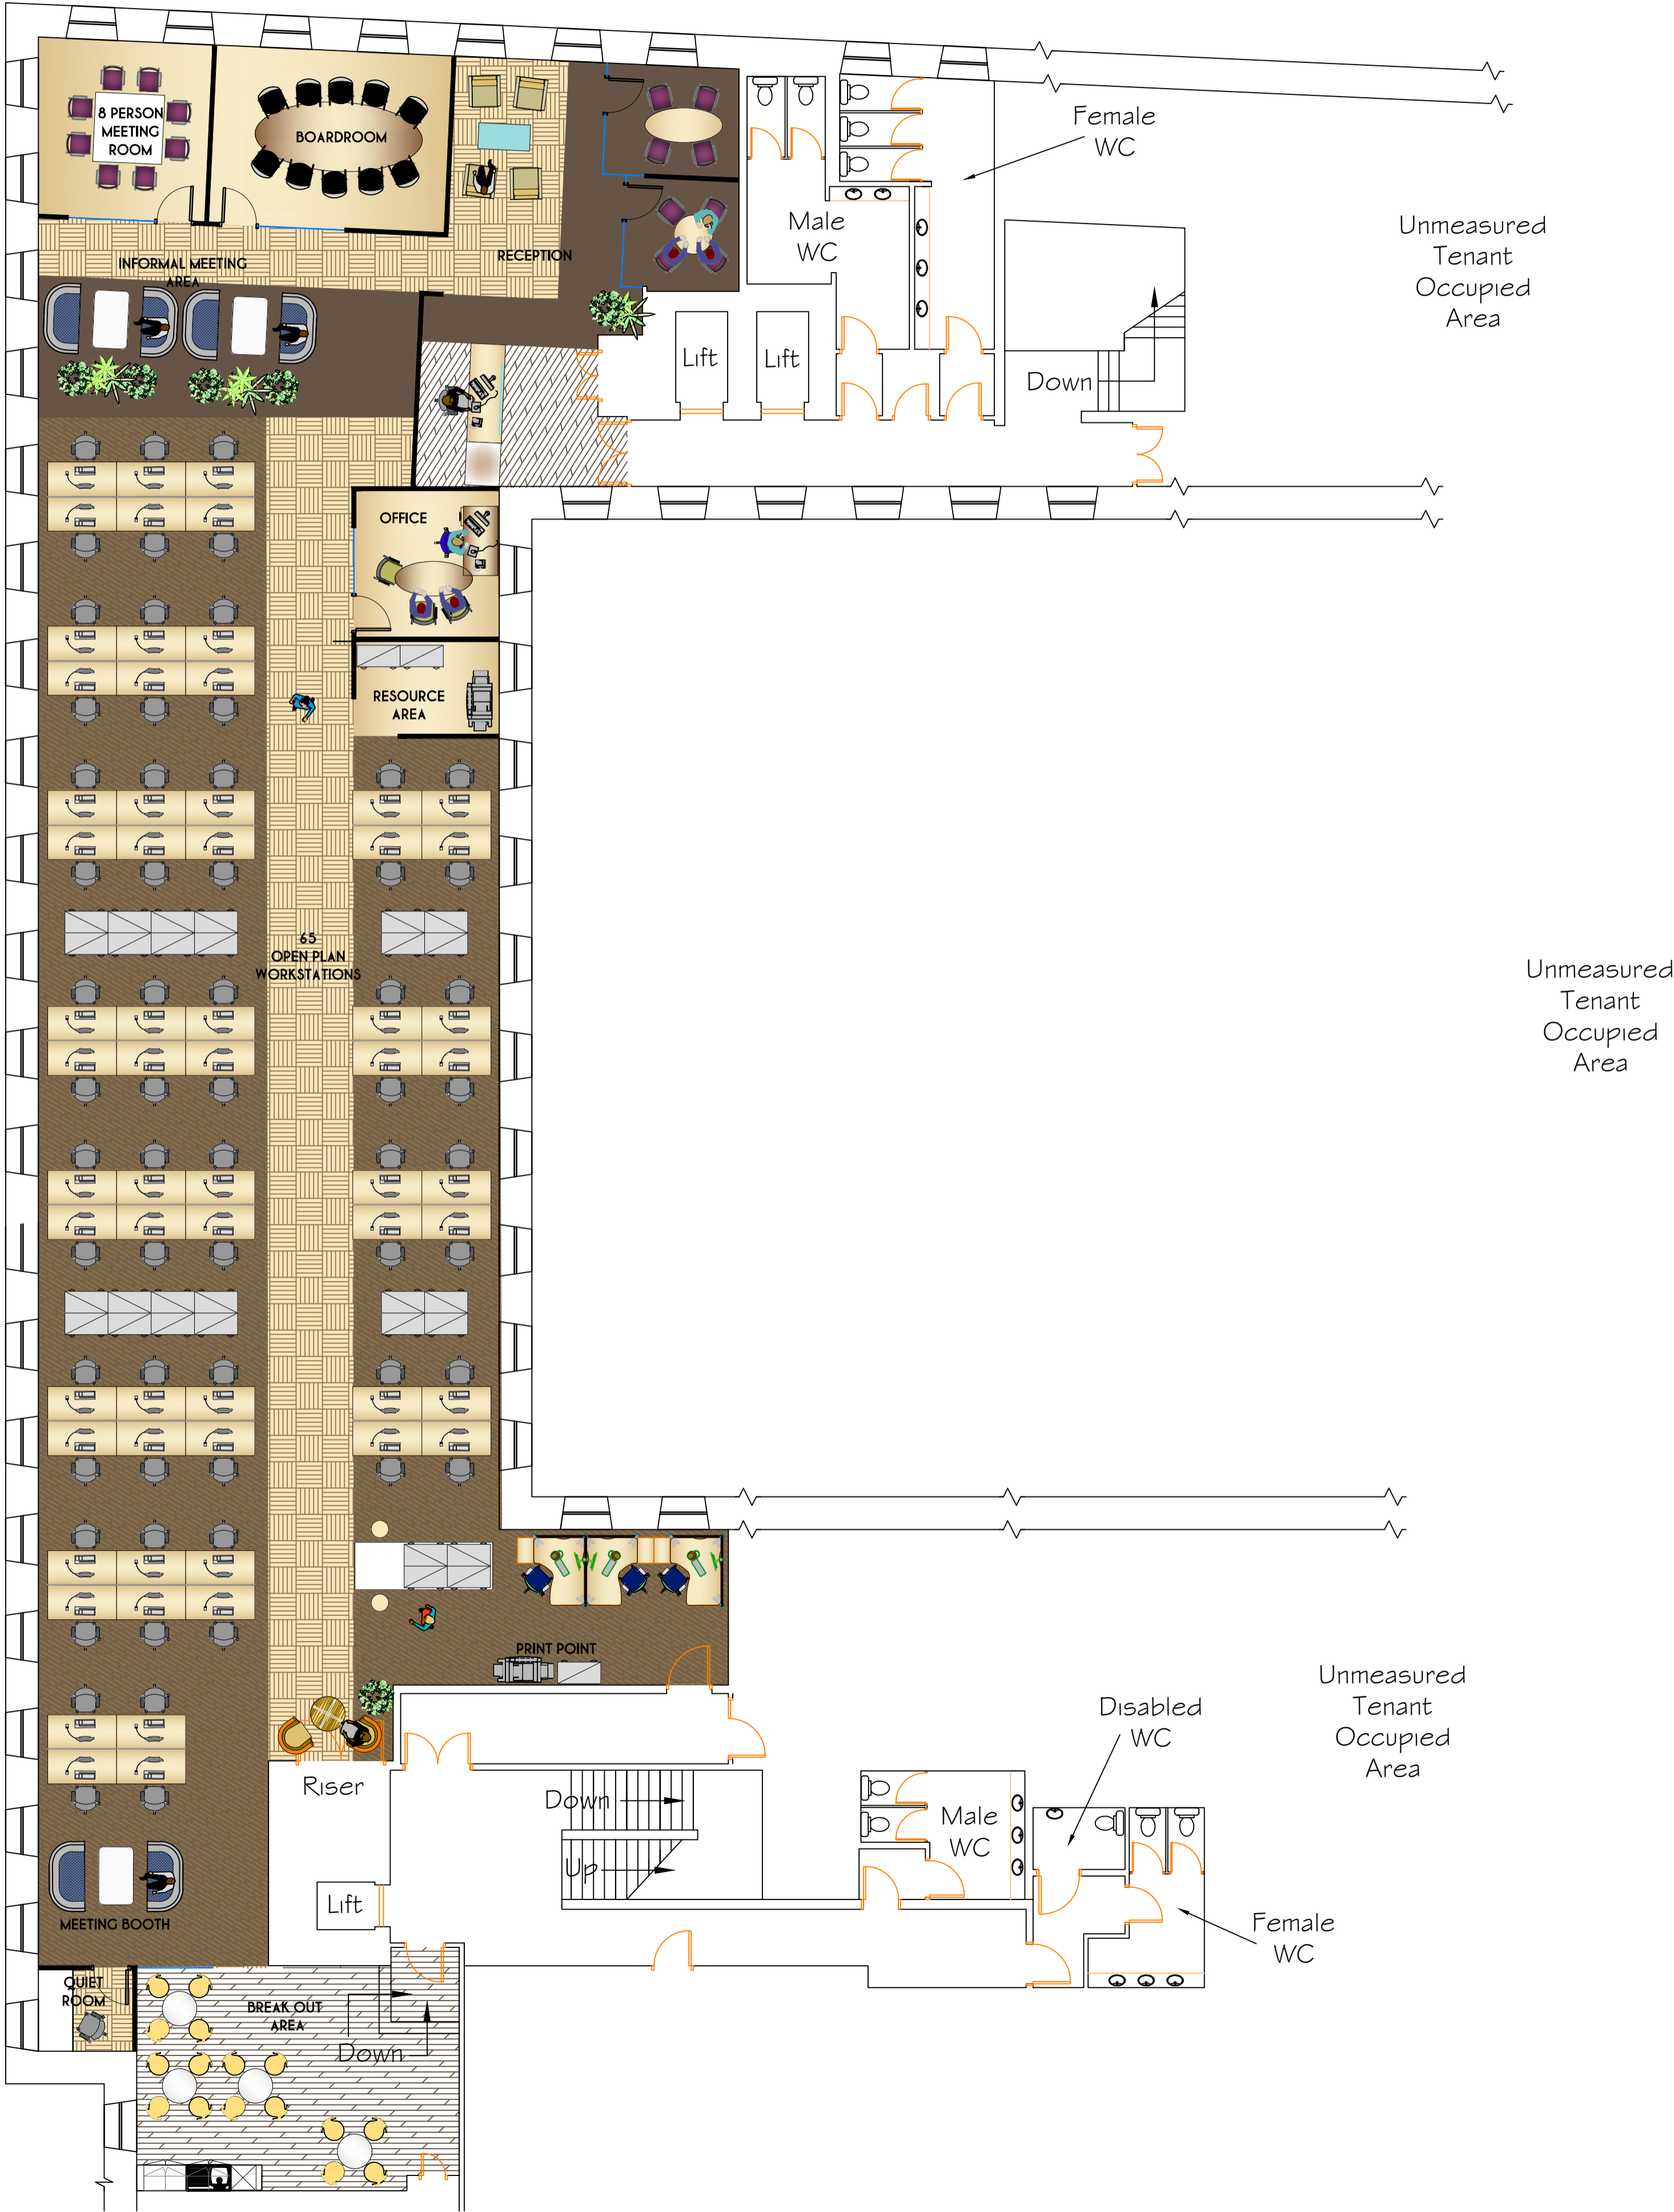

SPATIAL ANALYSIS

- 62 No - STRAIGHT 1600x800 WORKSTATIONS
- 3 No - RADIAL 1600x1200 WORKSTATIONS
- 1 No RECEPTION & WAITING AREA
- 1 No 10 PERSON BOARD ROOM
- 2 No 4 PERSON MEETING ROOMS
- 1 No 8 PERSON MEETING ROOM
- 1 No OFFICE
- INFORMAL MEETING AREAS
- 2 No BUSINESS HUBS
- 1 No KITCHEN & BREAK OUT AREA
- 2 No QUIET ROOMS

FOR COMMENT

A UPDATED TO REFLECT CLIENTS COMMENTS HP 17/09/15	
Client:	KNIGHT FRANK
Project:	BANK HOUSE
Address:	LEEDS
Title:	PROPOSED FOURTH FLOOR LAYOUT
Drawing No: 1020-04-SP-01	
Scale: 1:100@A1	Drawing Date: 09.09.15
Drawn by: HLW	Revision: A

BEN
Johnson