


1:1 0mm 1:1250 0m 1:2500 0m

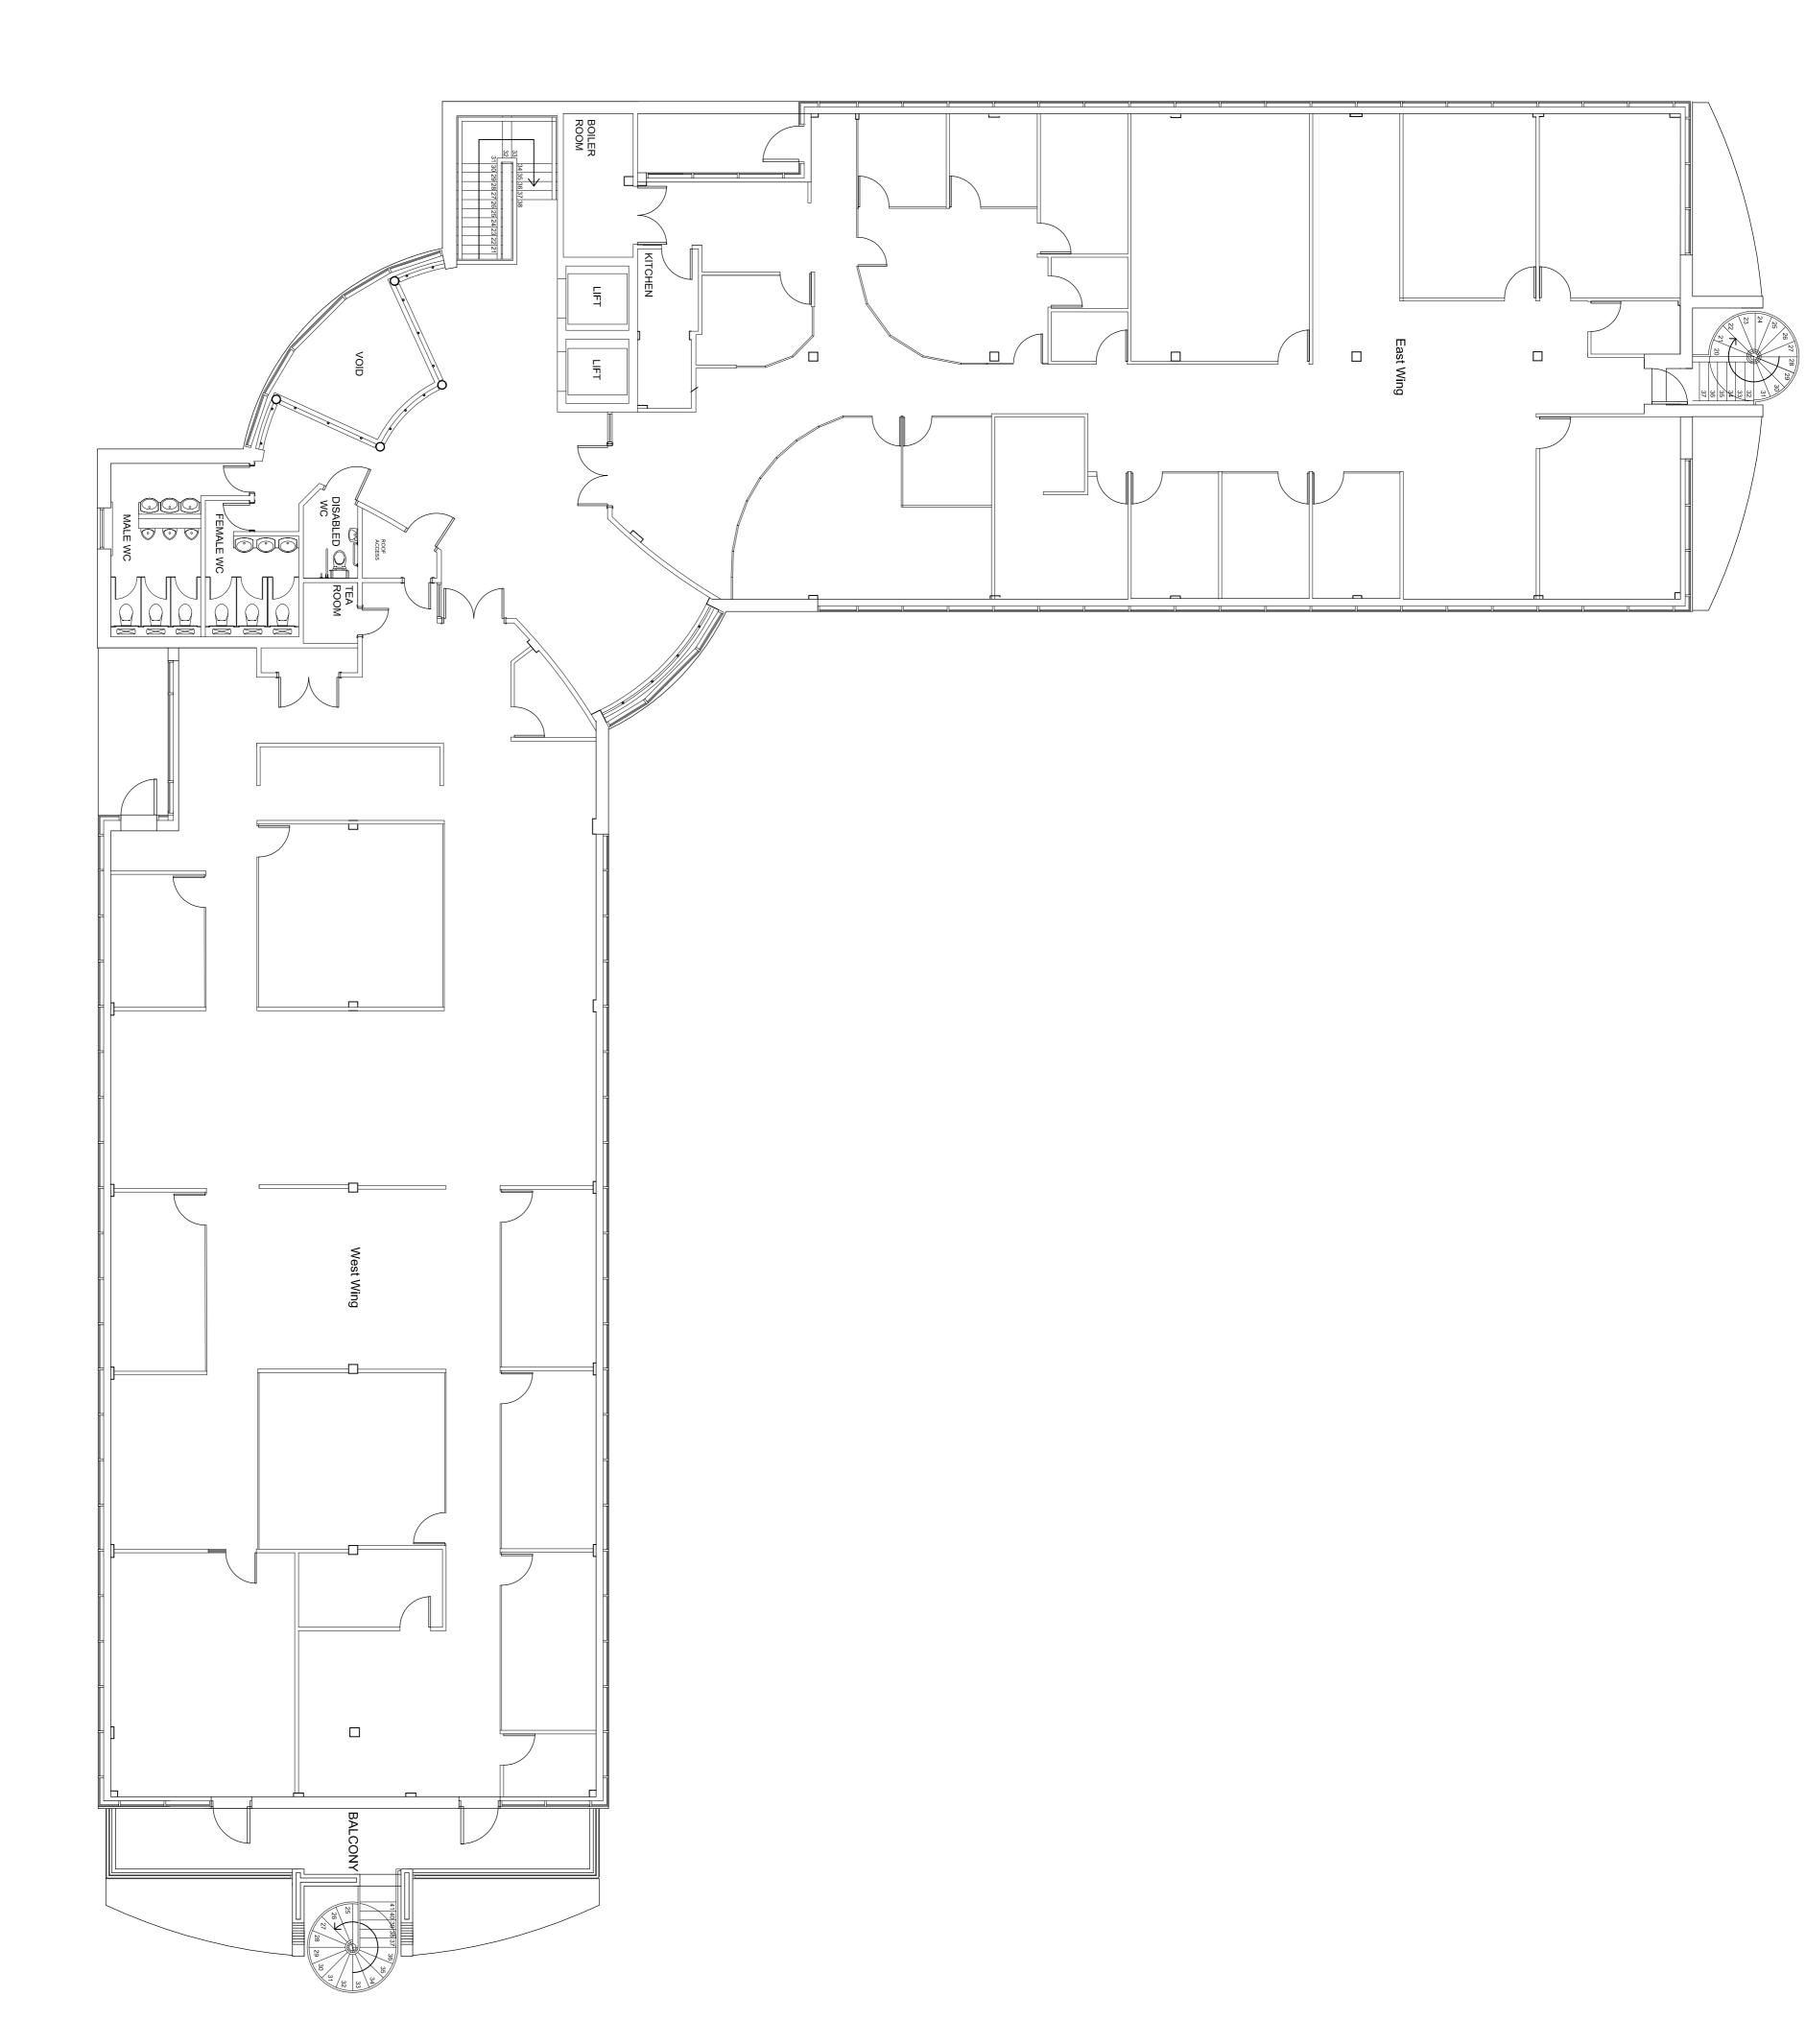

## Second Floor Layout

REV DESCRIPTION

This drawing is copyright & the propert without their written permission information must be reported for close confirmation. It is essential that this schedule of works & that all works STAGE: MEASURED SURVEY

DATE INITIAL



## PROJECT:

4050298 - Ailsa House, Turnberry Park, Wakefield Rd. LS27 7LE

CLIENT:

Sivana Investments Limited

TITLE:

Existing Second Floor Layout

ı	1050308 001	1.100 @ A1
REV:	DRAWING NO.	SCALE:
27/10/2011	SZ	WH
DATE:	CHECKED:	DRAWN:

© 2011 CS2 Limited